


Crown drip line or other limit of Tree Protection area. See tree preservation plan for fence alignment.

1.5 feet multiplied by the tree's DBH in inches is acceptable for locating fence placement from tree trunk.

Notes:

- 1- See specifications for additional tree protection requirements.
- 2- If there is no existing irrigation, see specifications for watering requirements.
- 3- No pruning shall be performed except by approved arborist.
- 4- No equipment shall operate inside the protective fencing including during fence installation and removal.
- 5- See site preparation plan for any modifications with the Tree Protection area.

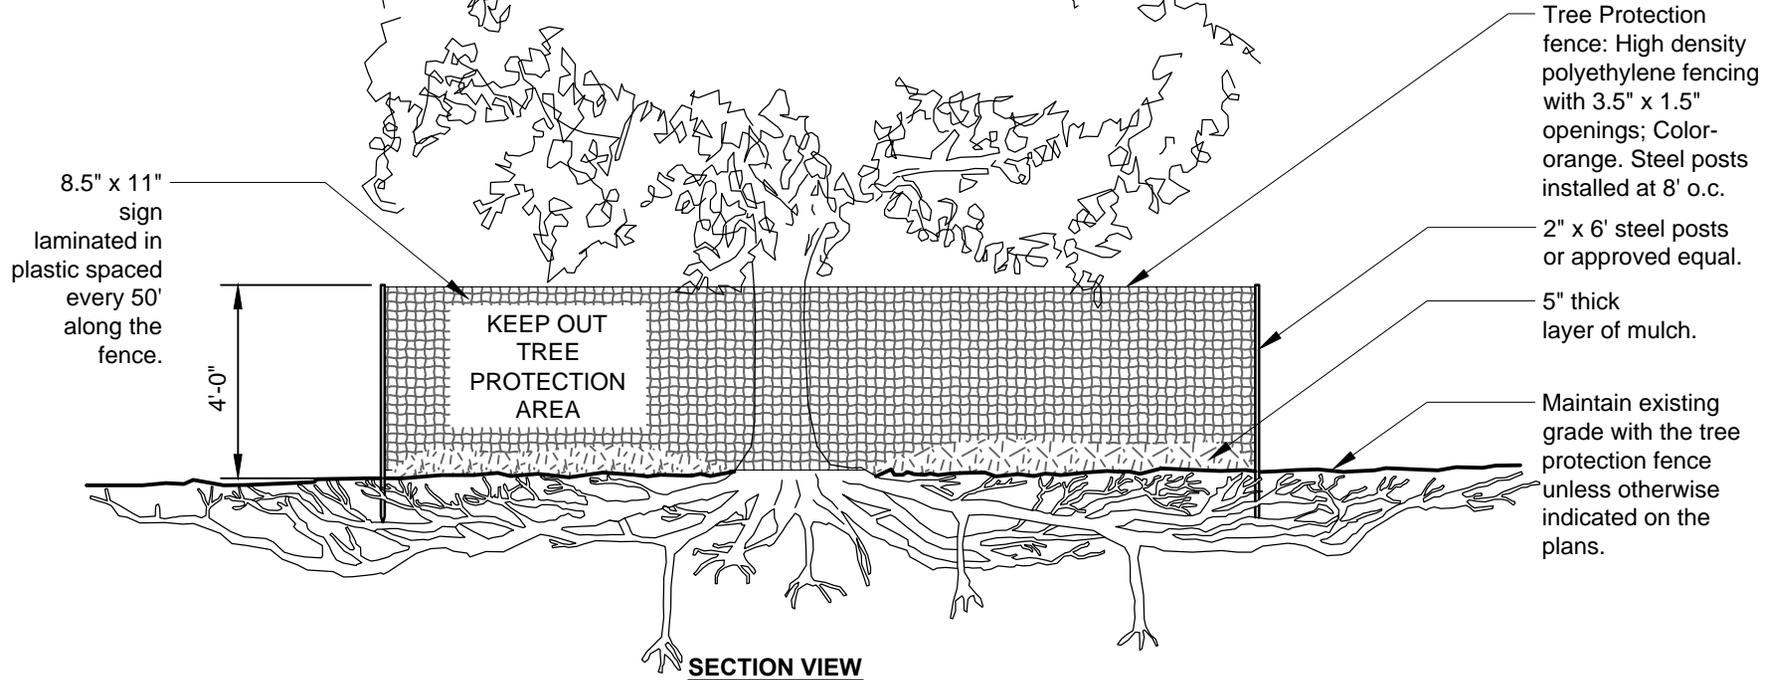

TREE PROTECTION